


BUILDER IS RESPONSIBLE TO PROVIDE ICON LEGACY CMH, WITH ANY LOCAL/STATE CODES OR AMENDMENTS THAT WILL EFFECT THE DESIGN AND CONSTRUCTION OF THE HOUSE.

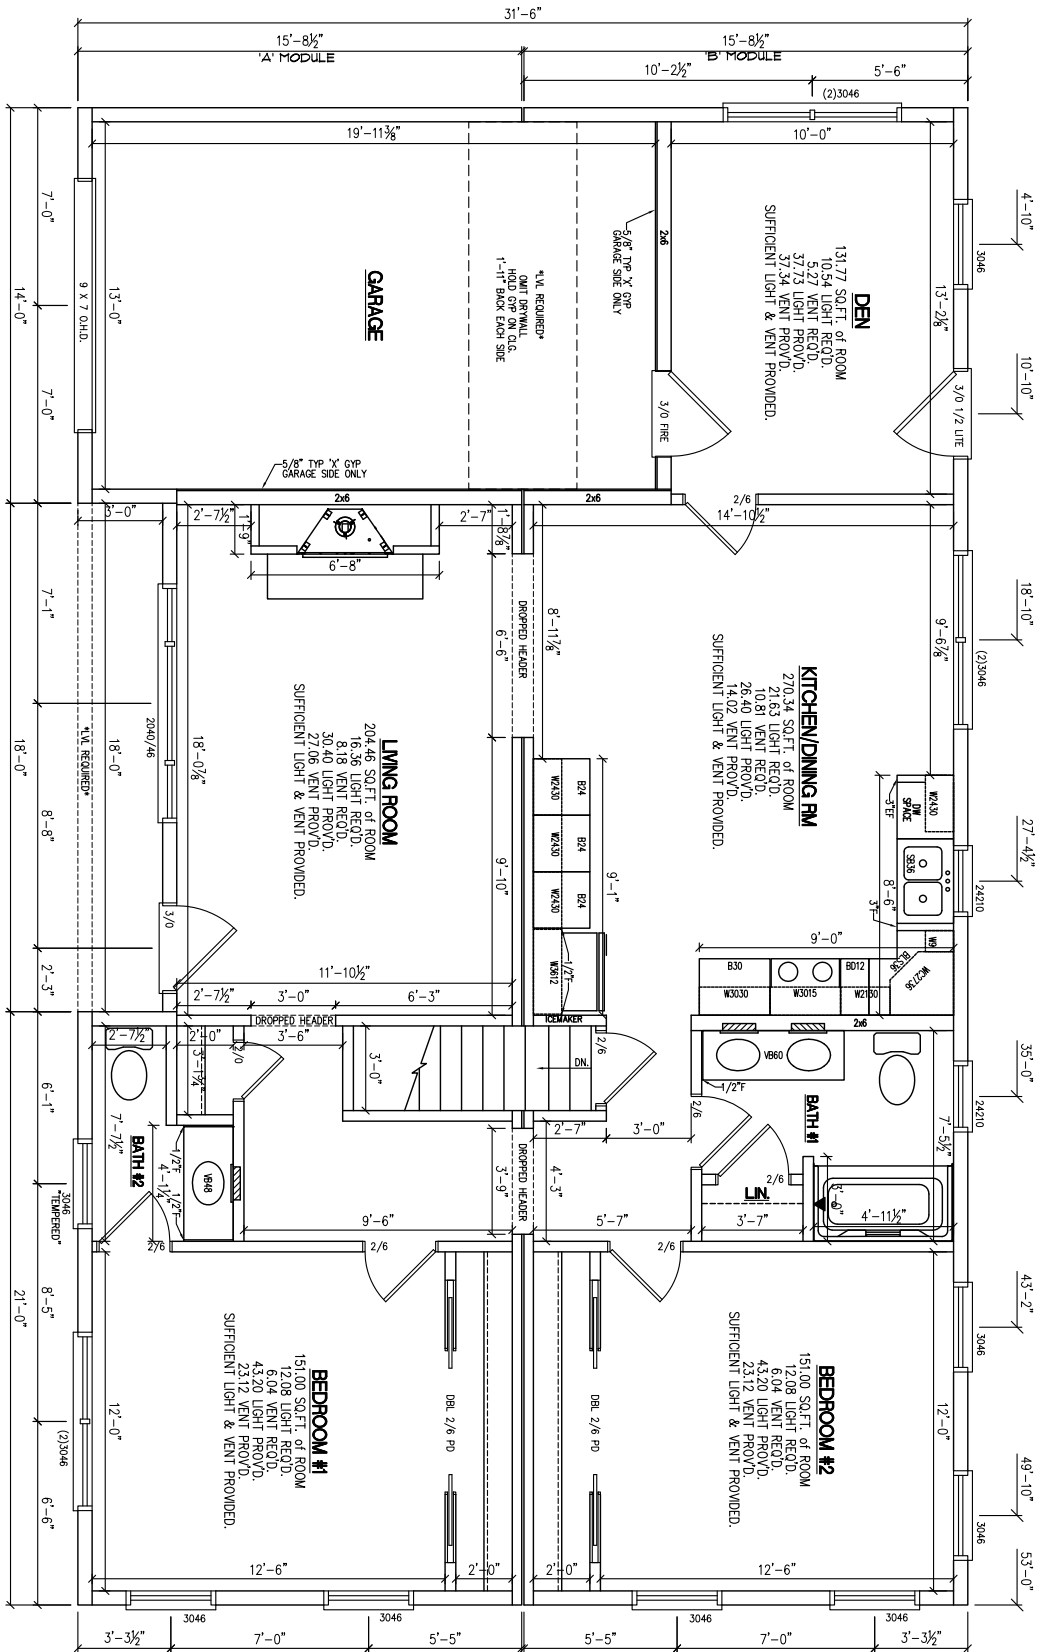

NOTES:


1. 2x6 EXTERIOR WALLS @ 16" O.C.
2. 2x4 MARRIAGE WALLS @ 16" O.C.
3. 8'-0" CEILING HEIGHT
4. MW CLASSIC MODULAR DOUBLE HUNG WINDOWS
5. ??? TOTAL BTU HEAT LOSS
6. BUILDER TO PROVIDE A HEATING UNIT WITH A MINIMUM ??? AFUE
7. 7/12 NON-STORAGE RAFTER @ 16" O.C. W/ HIP ENDS

SCALE: 1/8" = 1'-0"
S#????/O#2744

| | | | | |
|-----------------------------------|---------------------------------------|------------------------------|--------------------------------|---|
| 3A 1ST STORY FLOOR PLAN | BUILDER MILLBROOK HOMES | DATE 2/11/10 | REVISION PRELIM | BY KNB |
| | CUSTOMER/PROJECT CHURCHWARD | CITY WAYLAND | STATE MA | ZIP 01778 |
| ADDRESS [Blank] | COUNTY MIDDLESEX | SNOW LOAD (LBS) 40 | WIND SPEED (MPH) 100 | TYPE RANCH |
| ORDER NO O#2744 | SERIAL NO [Blank] | SQFT 1615 | TYPE RANCH | ICON LEGACY Custom Modular Homes, LLC |



Icon - Legacy Custom Modular Homes, LLC
 246 SAND HILL ROAD
 SELINGROVE, PA 17870
 PHONE 570-374-3280
 FAX 570-374-1122
 WWW.ICONLEGACY.COM

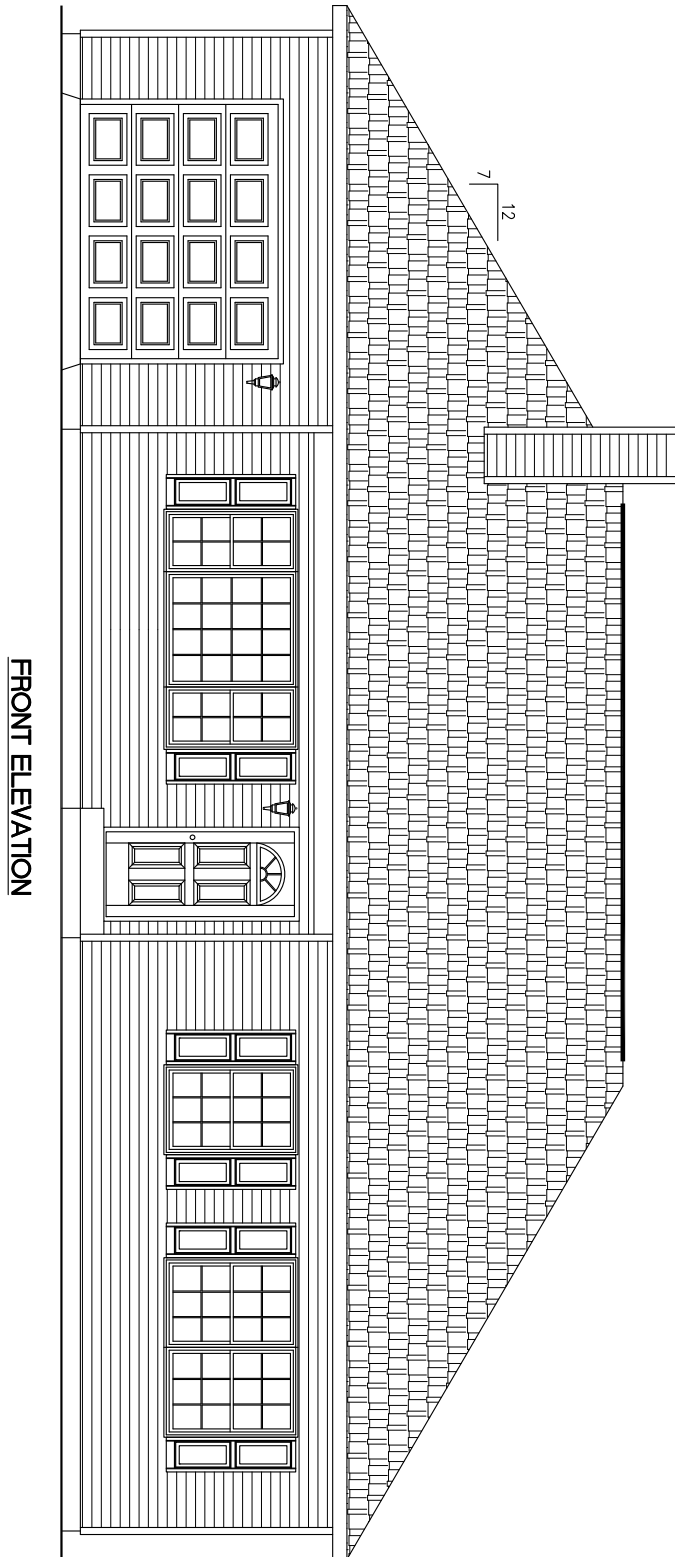

FRONT ELEVATION

SCALE: 1/8" = 1'-0"
 S#11111/O#2744

| | | | | | | |
|-----------|--|-----------------|------------------|---------|----------|-----|
| 2A | FRONT ELEVATION | | | DATE | REVISION | BY |
| | MILLBROOK HOMES CHURCHWARD ADDRESS | | | 2/11/10 | PRELIM | KNB |
| CITY | | STATE | ZIP | | | |
| WAYLAND | | MA | 01778 | | | |
| COUNTY | | SNOW LOAD (LBS) | WIND SPEED (MPH) | | | |
| MIDDLESEX | | 40 | 100 | | | |
| ORDER NO | SERIAL NO | SQFT | TYPE | | | |
| O#2744 | | 1615 | RANCH | | | |
| FILE NAME | | | | | | |
| O#2744 | | | | | | |



Icon - Legacy Custom
 Modular Homes, LLC

246 SAND HILL ROAD
 SELINGROVE, PA 17870
 PHONE 570-374-3280
 FAX 570-374-1122
 WWW.ICONLEGACY.COM

Custom Modular Homes, LLC